


one bedroom

1 OVERALL PLAN
Scale: 1/16" = 1'-0"

stairs

one bedroom

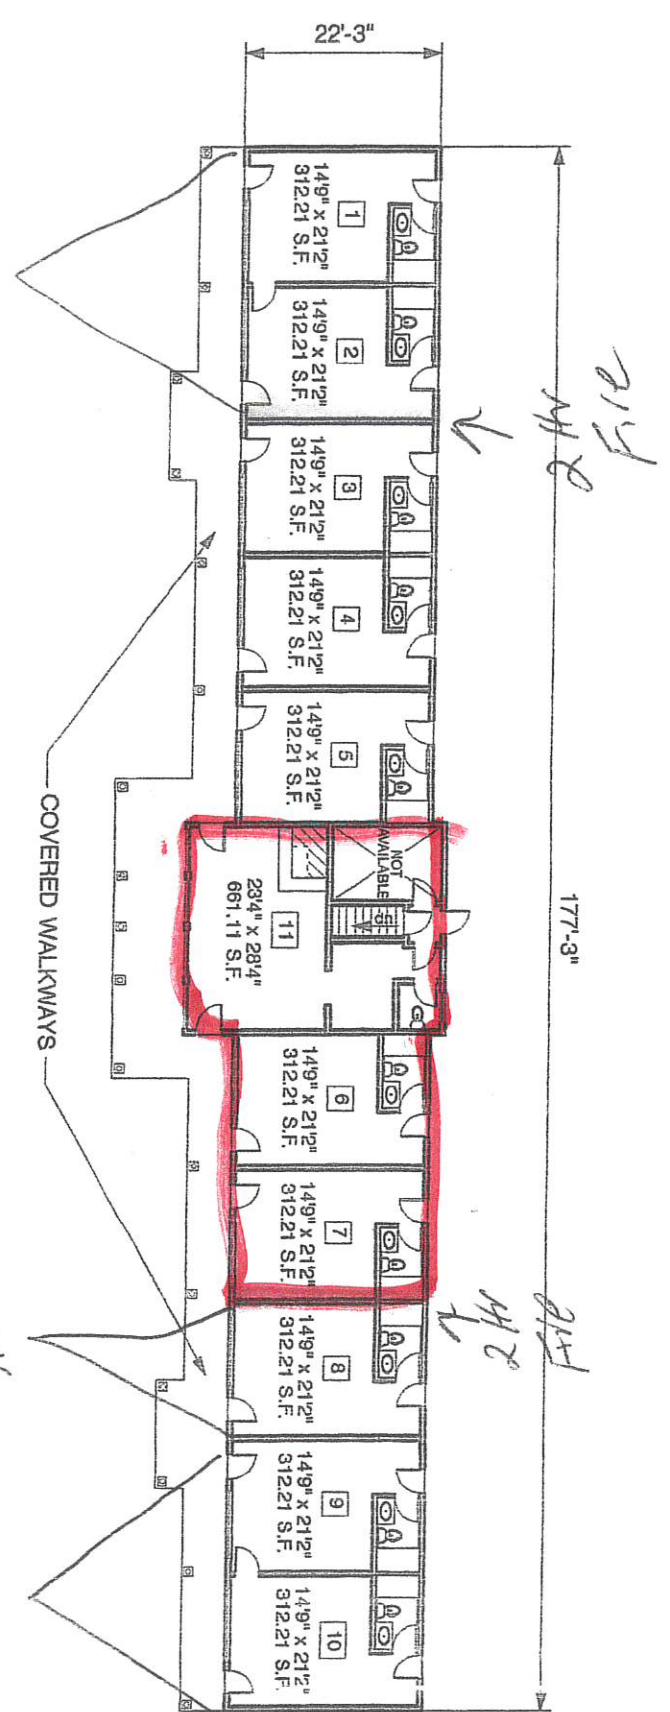

Project Name	The Birchwood Commons
Client Name and Address	529 Route 3 Twin Mountain NH 03595
Sheet Number	UNIT LAYOUT
Sheet Title	A-1